





VUE V1

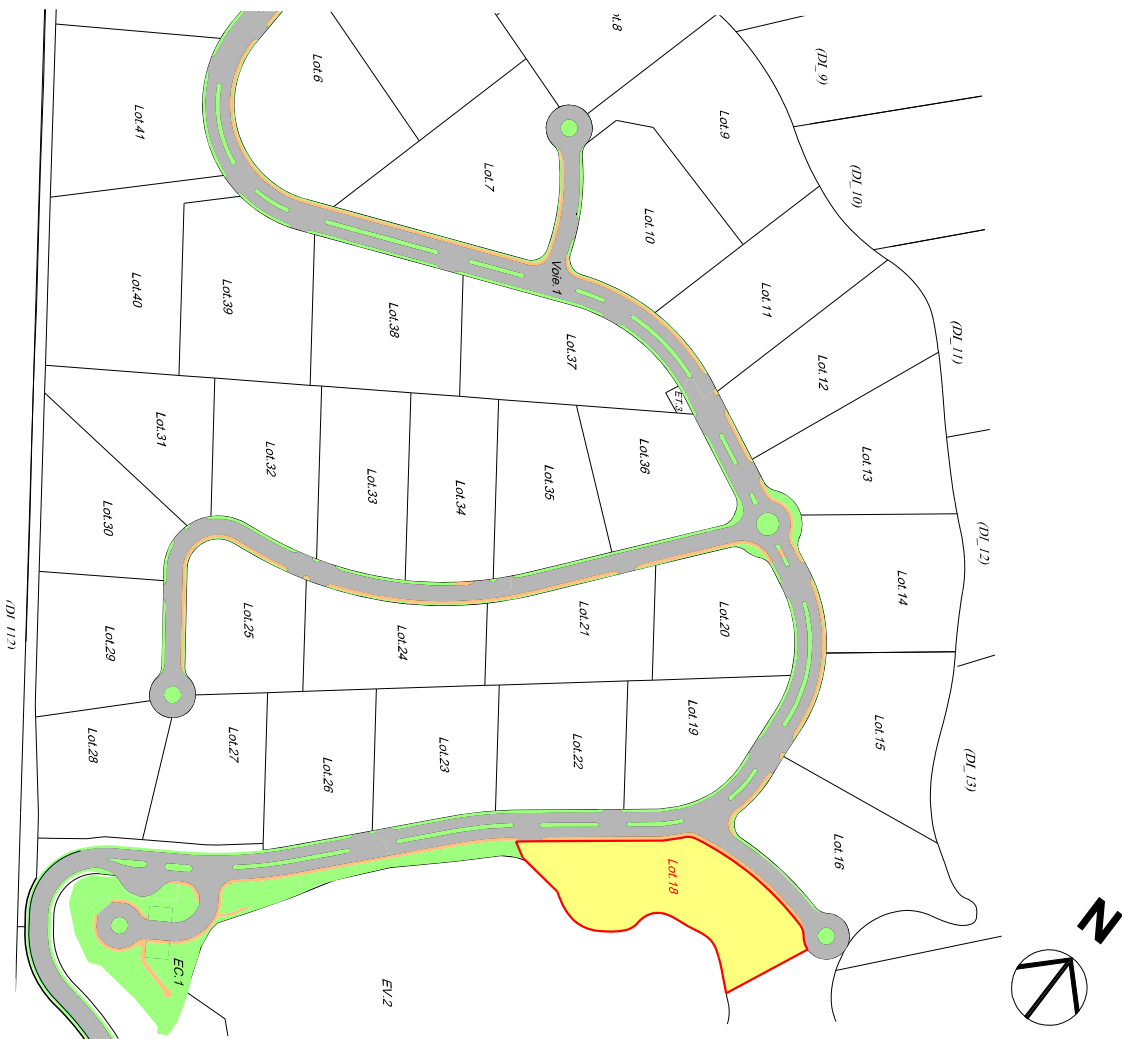

V1

EDEN HILLS - LOT 18 - 2711 m<sup>2</sup>

SNC EDEN HILLS - Lotissement Eden Hills  
PAPEARI, Tahiti -

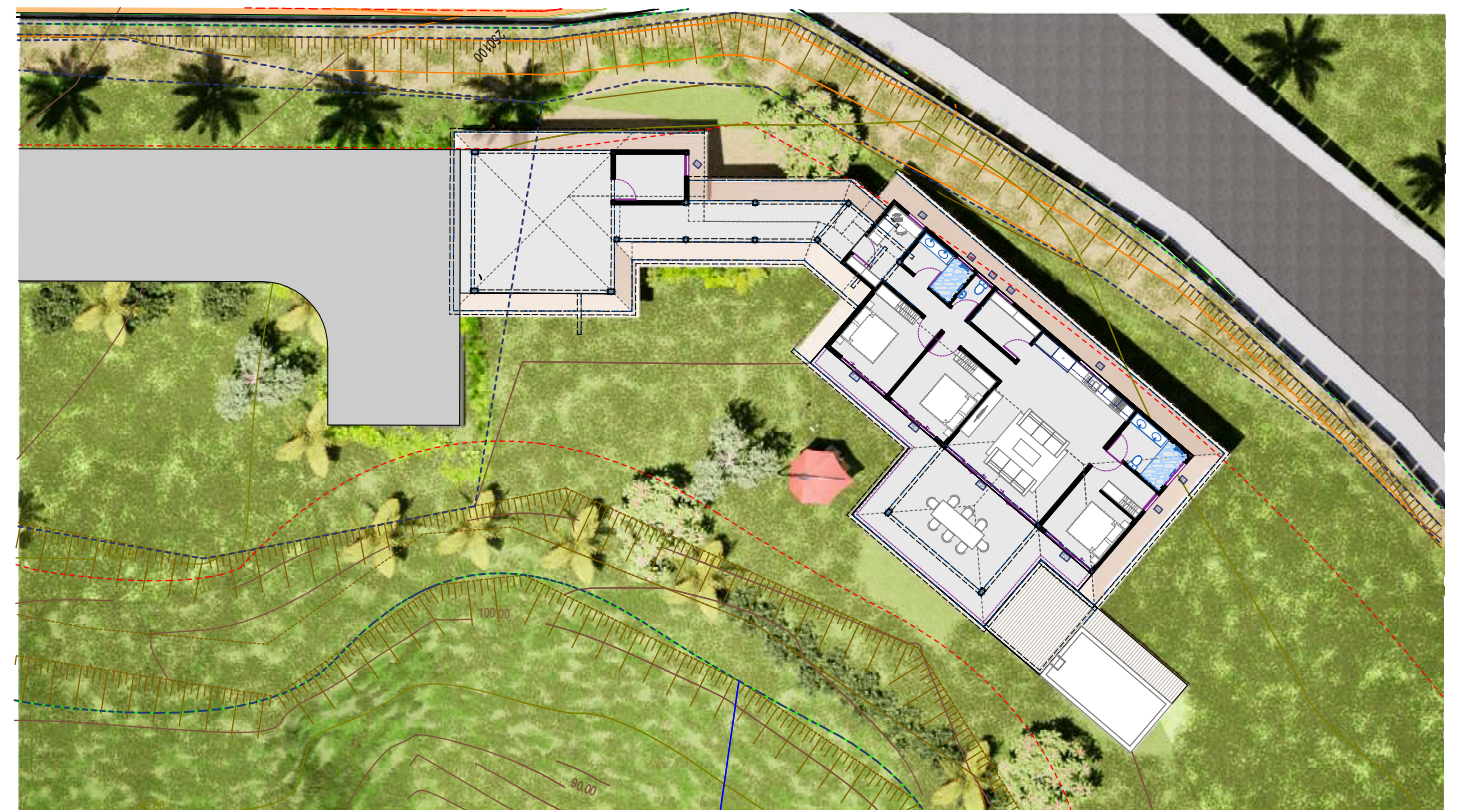

Plan de Masse, Implantation


0 1 5 10 20

Diffusé le: 21/10/2024

Ech:

ESQ

A-01

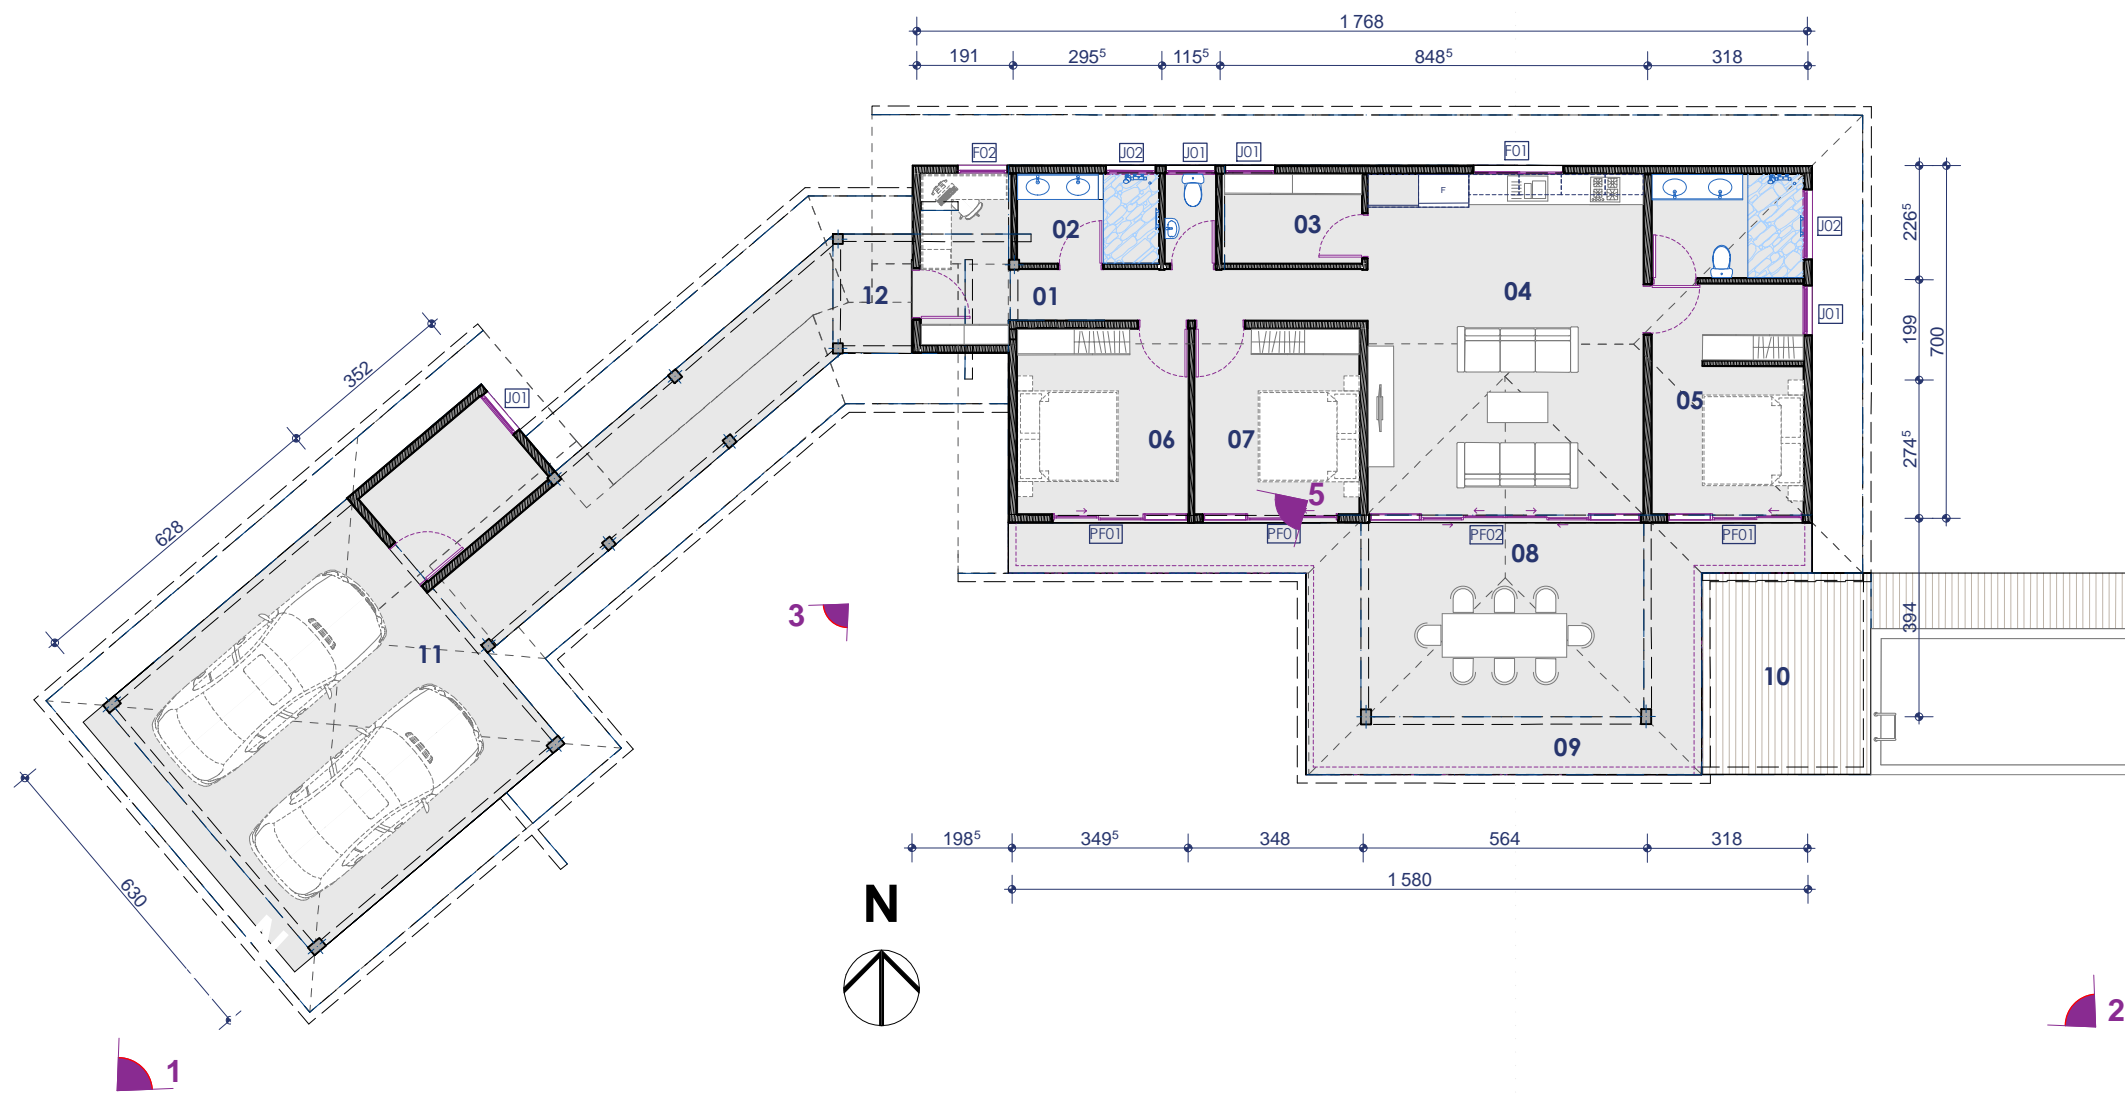

Surf. Hab L18

01	DGT/ENTREE	12,98
02	SDB 1	6,74
03	Bureau	4,65
04	Séjour/Cuisine	36,75
05	CH.PAR	19,40
06	CH1	12,10
07	CH2	12,09

104,71 m<sup>2</sup>

Surf. \_Ext\_L18

08	TERRASSE	23,42
09	Trottoir	24,55
10	DECK/PISCINE	35,11
11	Garage	52,30
12	Coursive	21,62

157,00 m<sup>2</sup>



1



2



3

EDEN HILLS - LOT 18 - 2711 m<sup>2</sup>

SNC EDEN HILLS - Lotissement Eden Hills  
PAPEARI, Tahiti -

Vue en plan\_Perspectives

Diffusé le: 21/10/2024

Ech: 1:150

ESQ

A-02




**EDEN HILLS - LOT 18 - 2711 m<sup>2</sup>**

SNC EDEN HILLS - Lotissement Eden Hills  
PAPEARI, Tahiti -

Diffusé le: 21/10/2024

Ech:

**ESQ**  
**A-03**

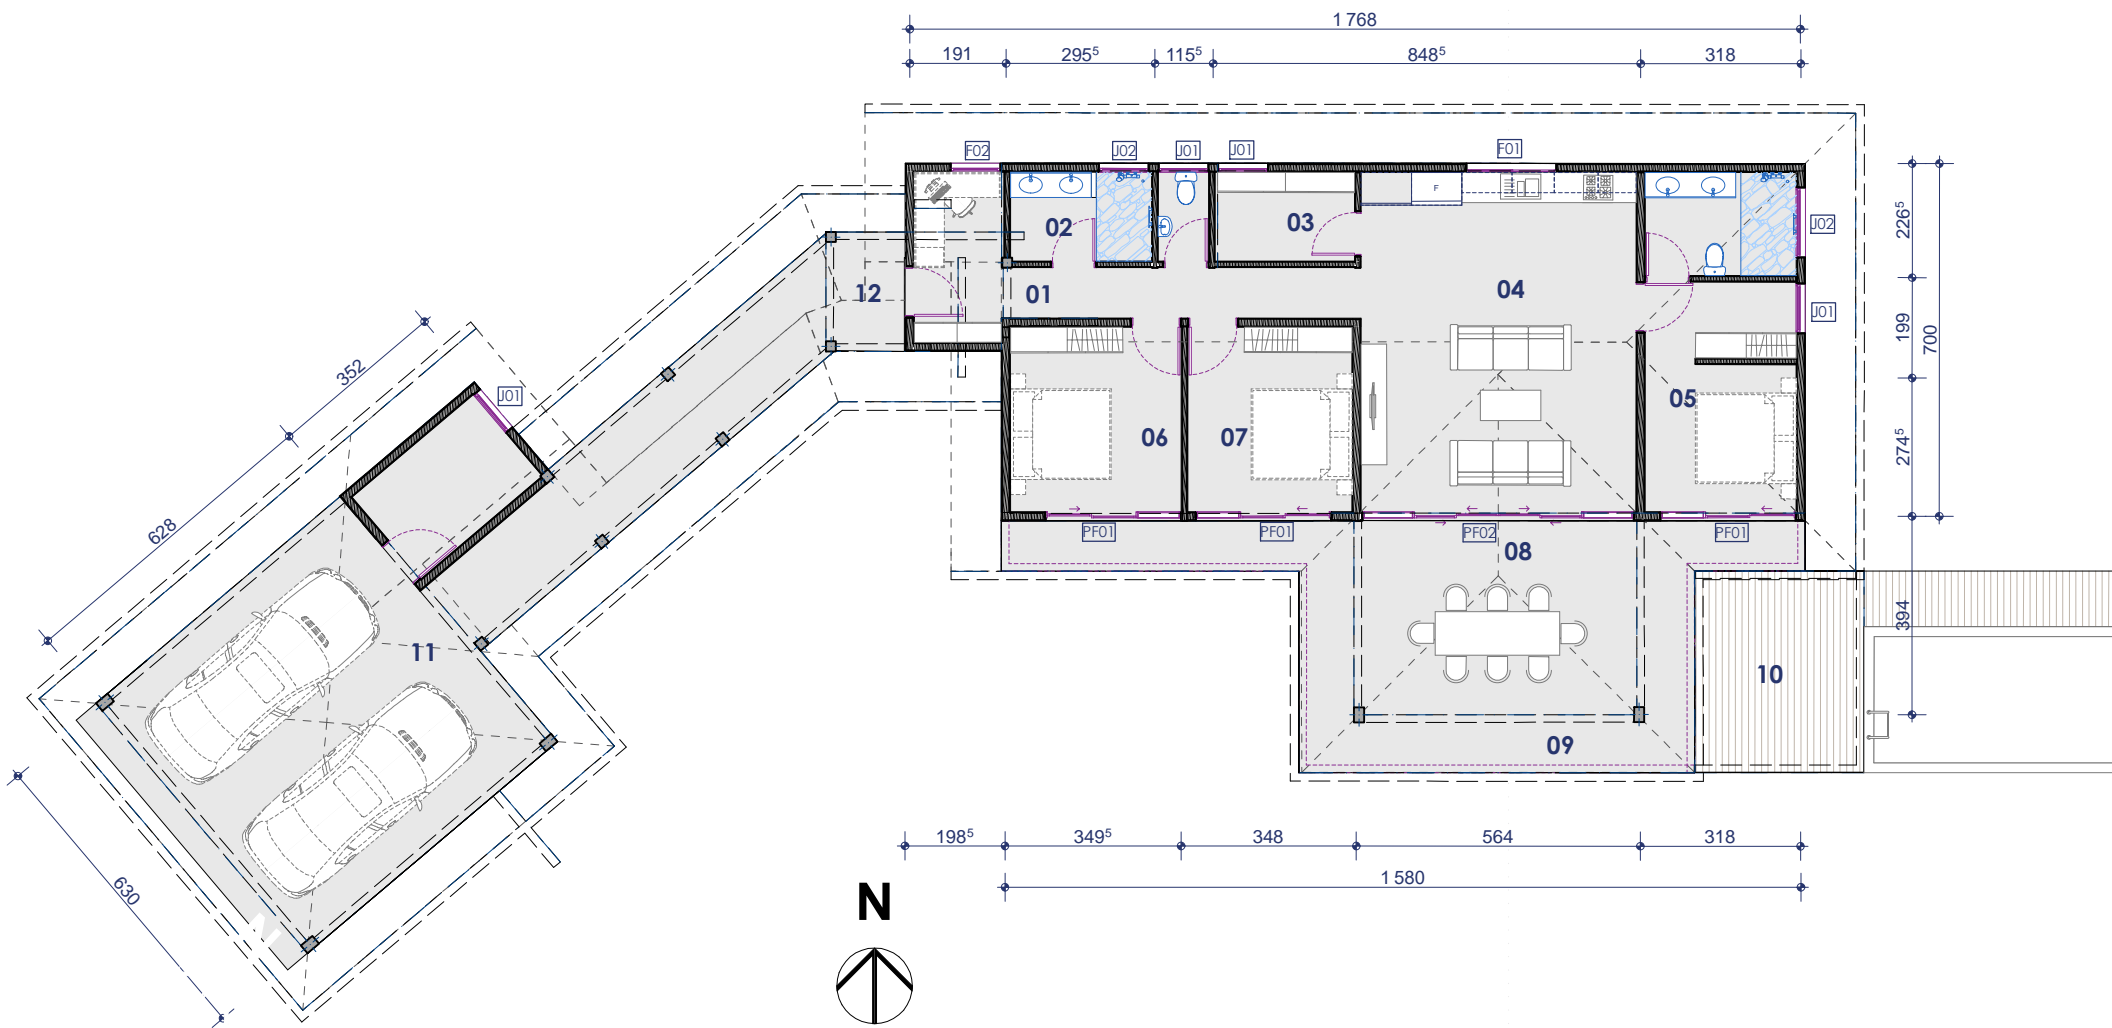

Surf. Hab L18

01	DGT/ENTREE	12,98
02	SDB 1	6,74
03	Bureau	4,65
04	Séjour/Cuisine	36,75
05	CH.PAR	19,40
06	CH1	12,10
07	CH2	12,09


104,71 m<sup>2</sup>

Surf. \_Ext\_L18


08	TERRASSE	23,42
09	Trottoir	24,55
10	DECK/PISCINE	35,11
11	Garage	52,30
12	Coursive	21,62

157,00 m<sup>2</sup>


F01	1	1,80	0,90	
F02	1	1,00	1,20	
J01	3	1,00	0,40	
J01	1	1,00	0,50	
J02	1	1,00	0,50	
J02	1	1,40	0,50	
PF 01	3	2,70	2,20	
PF 02	1	5,40	2,20	

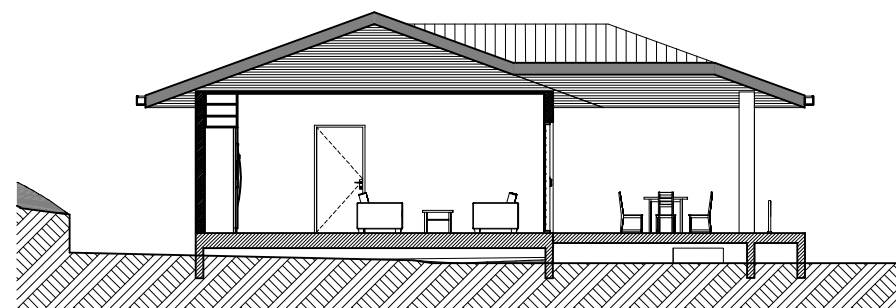


A Coupe AA 1:150

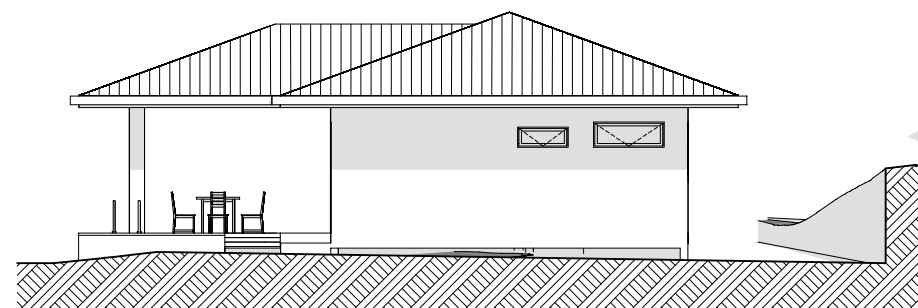


E Façade Est 1:150

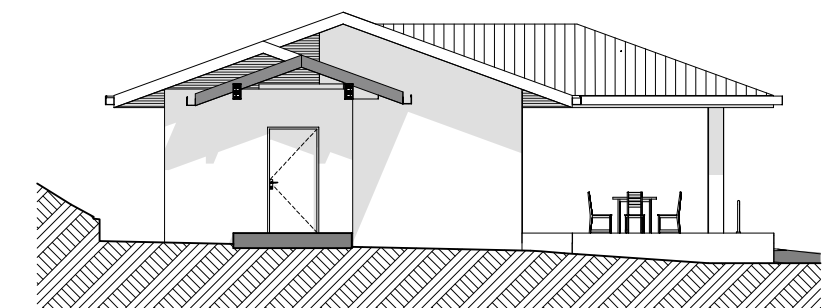


O Façade Ouest 1:150

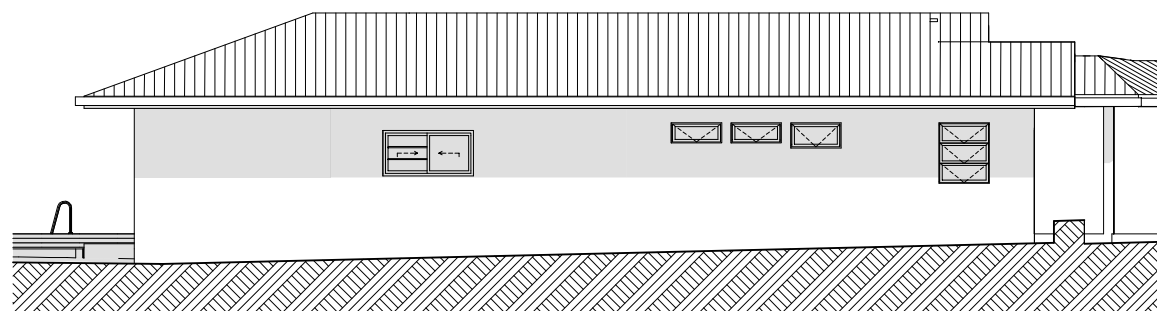


N Façade Sud 1:150

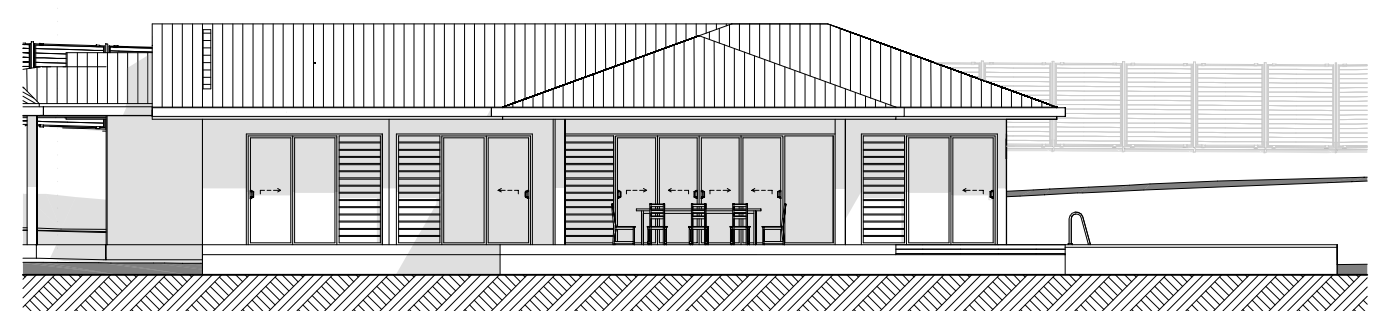

S Façade Sud 1:150

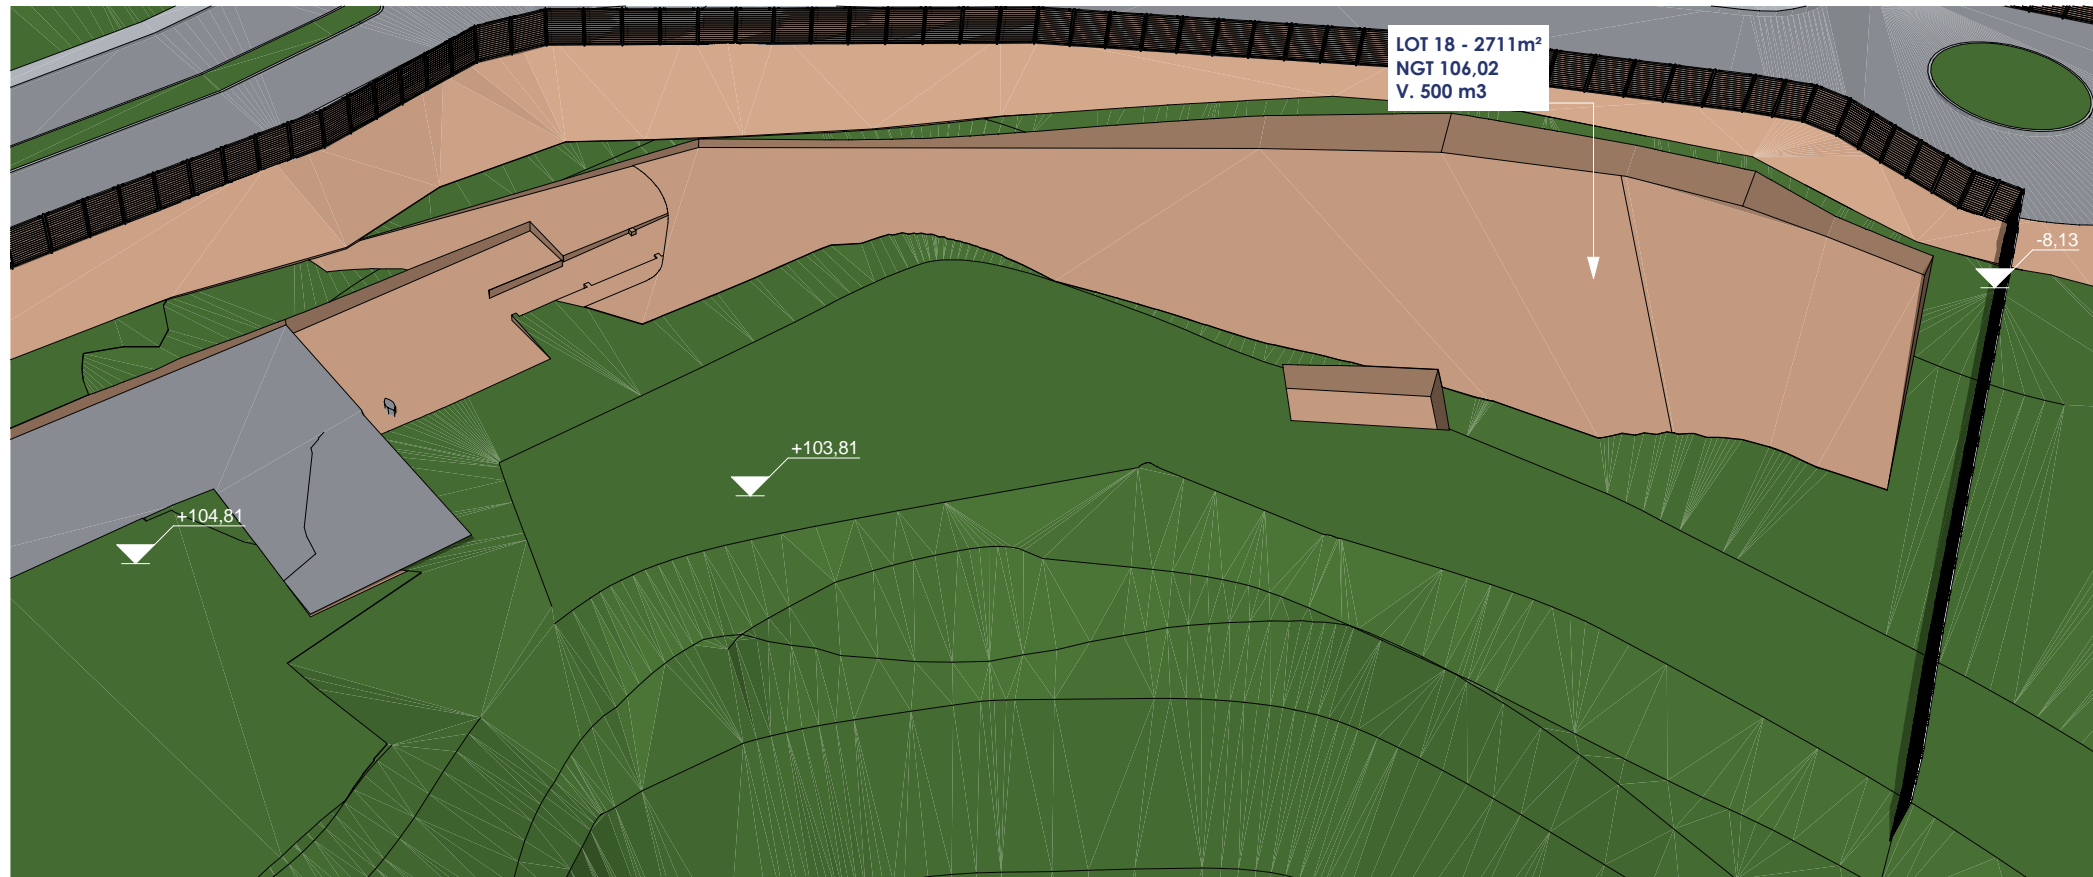

OP-3D7 Terrassement Lot 18 1:100

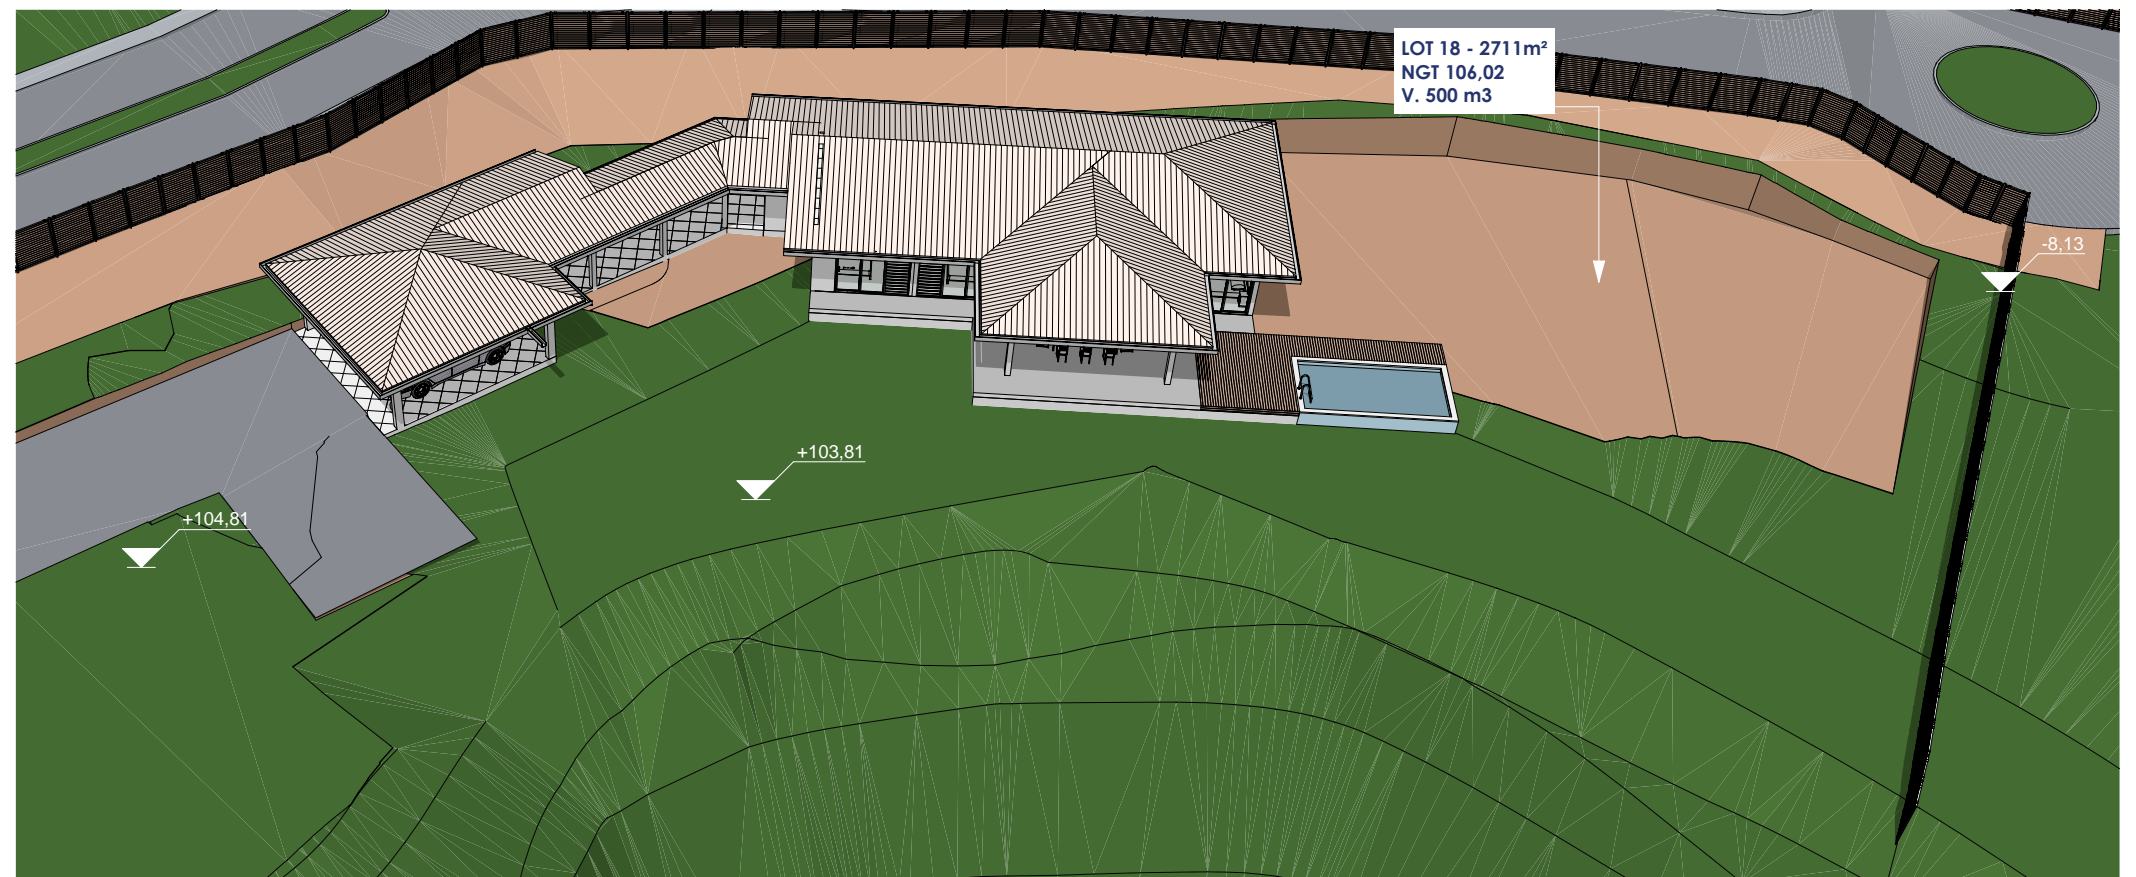

OP-3D7 Terrassement Lot 18, Implantation 1:100